



S&A Kilcoyne Limited
 Brickwork, roofing, Roughcasting
 & Scaffolding Services,
 71 Nunneaton Street,
 Dalmarnock, Glasgow G40 3JT
 Office 0141 550 7250
 Fax 0141 550 7269

PRELIMINARY DRAWINGS

Some changes may be required due to site specific conditions

The client is responsible for checking the suitability of the bearing ground level to accept the loads imposed by the scaffolding.

Maximum safe working load for ties to be 6.35kN

All ties to be fitted as per KWIK STAGE manual

No ties or components are to be removed from the scaffolding without approval of s&a Kilcoyne Limited.

Loading bay and stair access Mcaipne

Scaffolding to be tied to a permanent structure of sufficient strength to stabilise the scaffolding to be advised by Mcaipne

Maximum safe working load for ties to be 6.35kN

All ties to be fitted as per KWIK STAGE manual

No ties or components are to be removed from the scaffolding without approval of s&a Kilcoyne Limited.



Loading bay and stair access Mcaipne

Scaffolding to be tied to a permanent structure of sufficient strength to stabilise the scaffolding to be advised by Mcaipne

Maximum safe working load for ties to be 6.35kN

All ties to be fitted as per KWIK STAGE manual

No ties or components are to be removed from the scaffolding without approval of s&a Kilcoyne Limited.

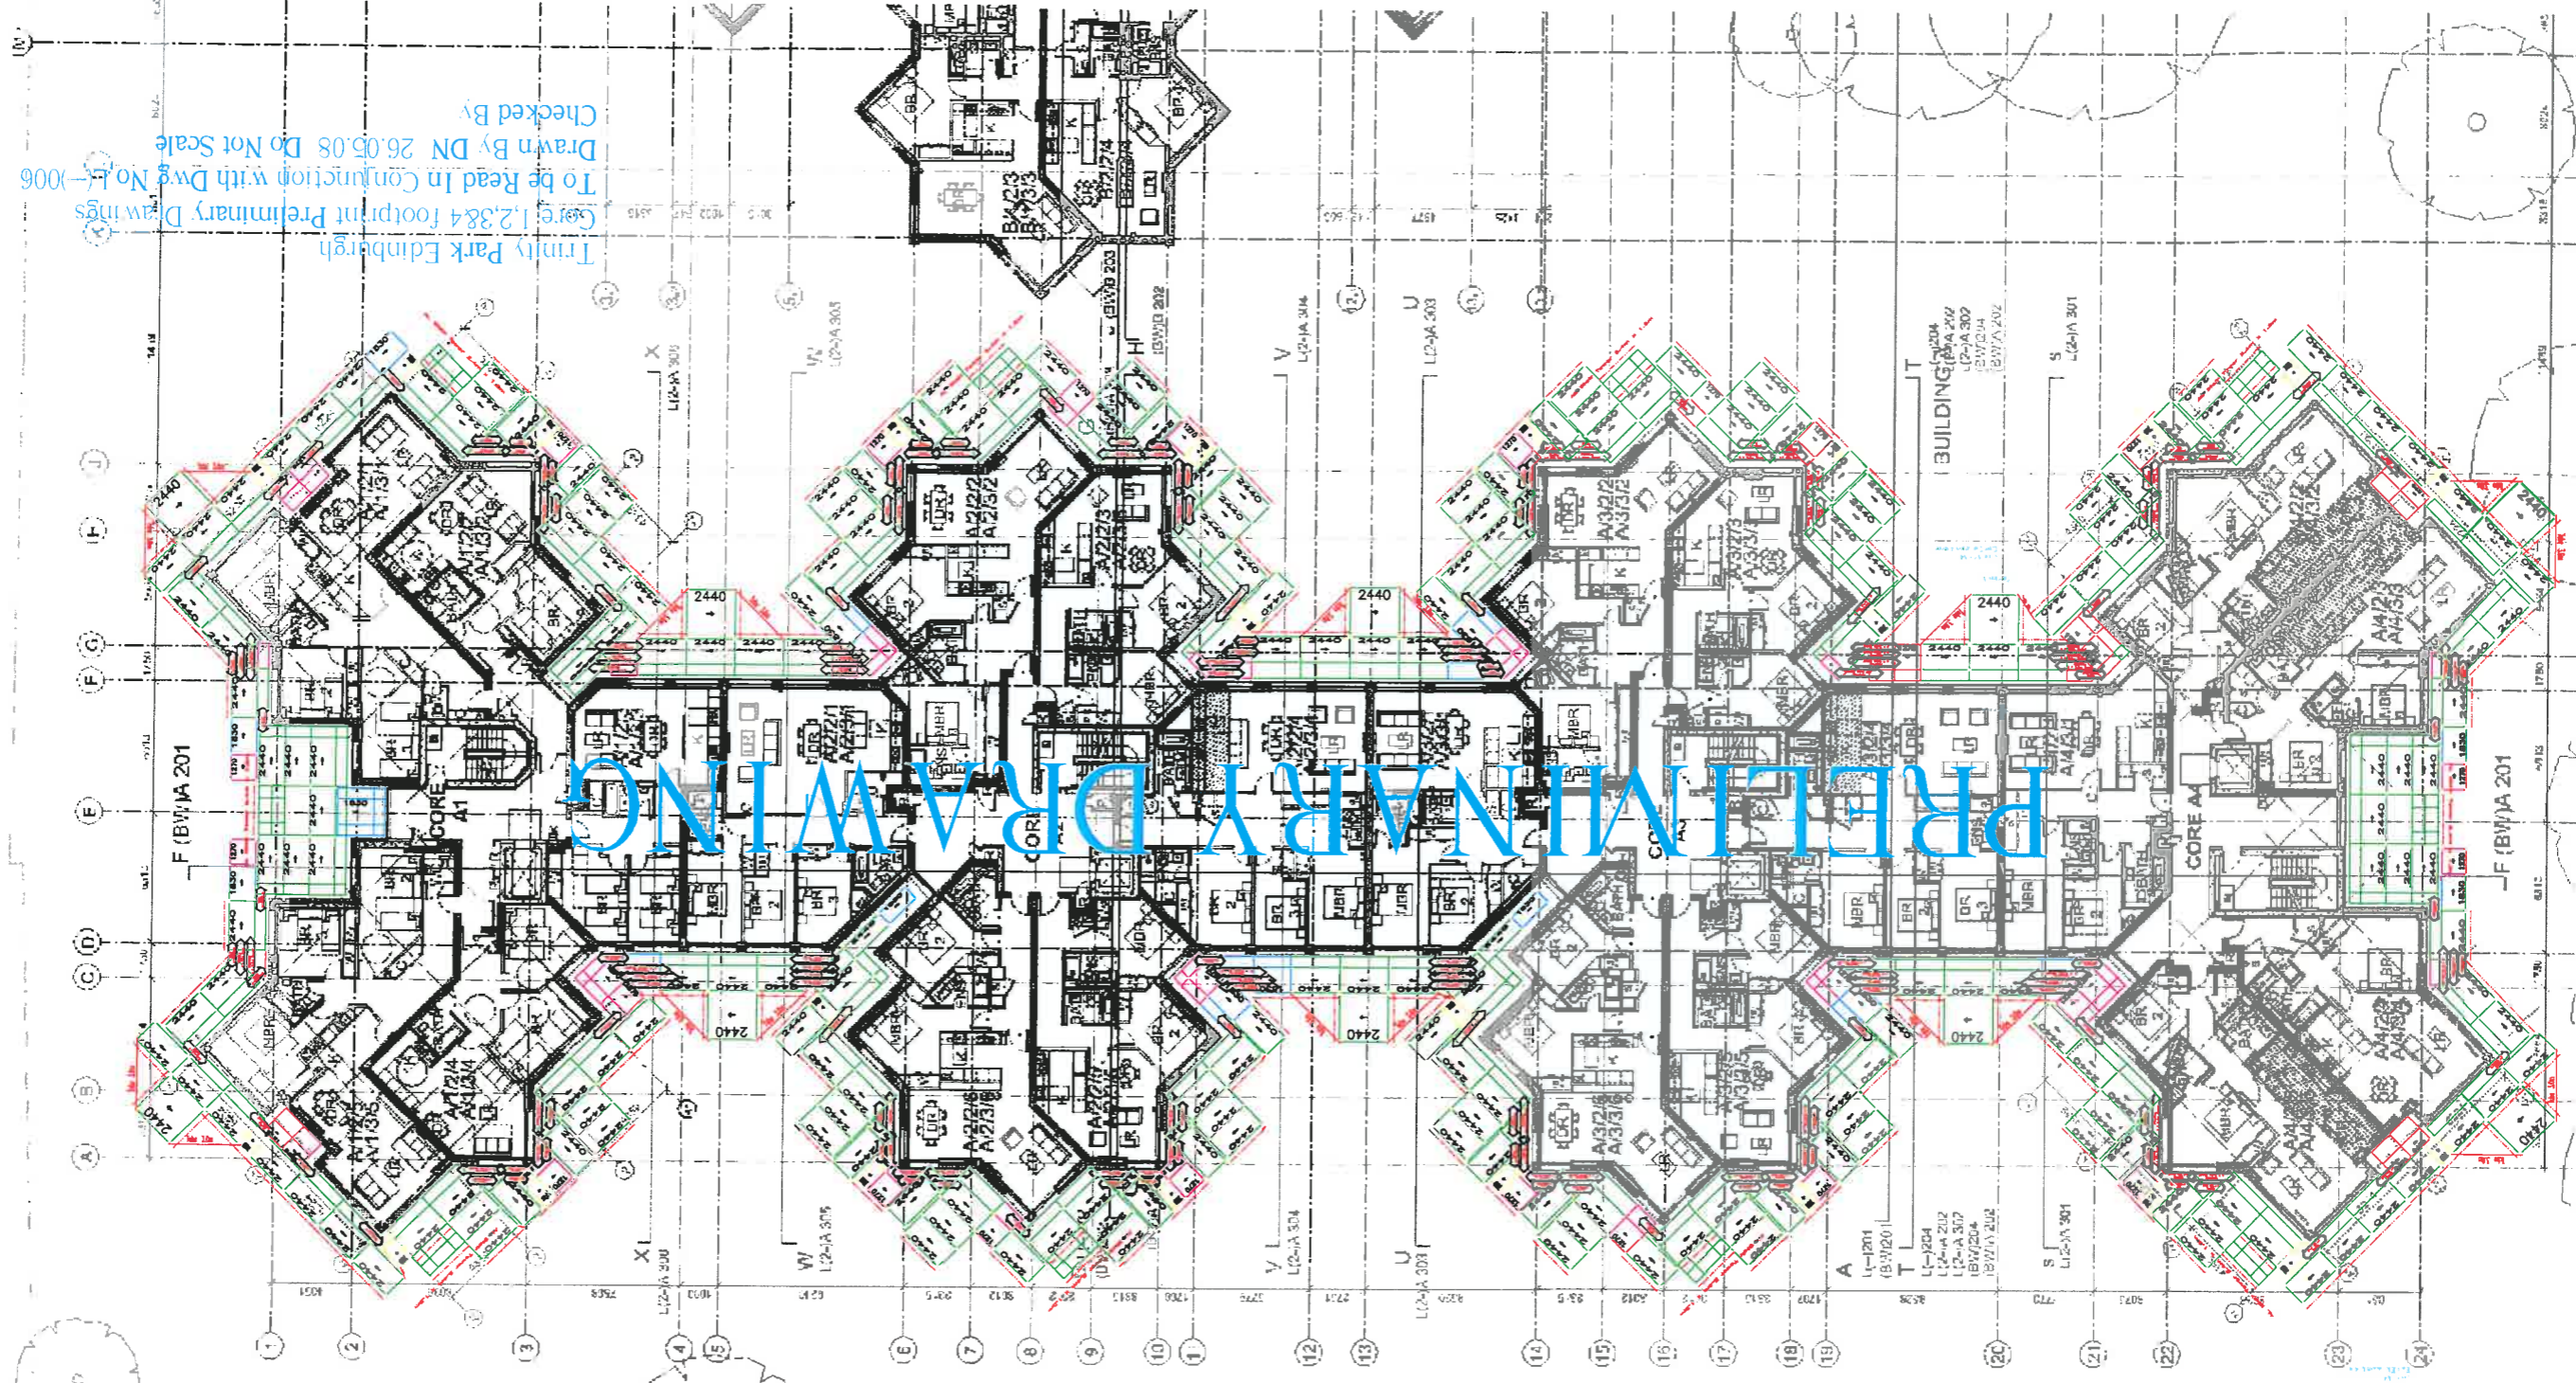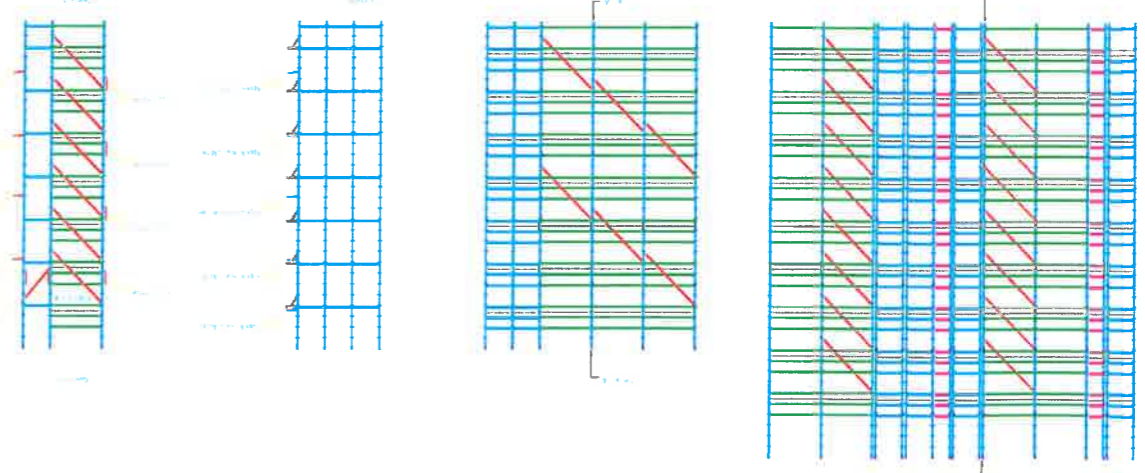

Trinity Park Edinburgh
 Core 1, 2, 3&4 footprint Preliminary Drawings
 To be Read In Conjunction with Dwg No 14-1006
 Drawn By DN 26.05.08 Do Not Scale
 Checked By